

**NOTES**  
 This key plan shows the sheet numbers for the supplementary consultation design changes on the following drawings:

- HE604820-OIL-LDC-00-DR-CH-31001
- HE604820-OIL-LDC-00-DR-CH-31002
- HE604820-OIL-LDC-00-DR-CH-31003
- HE604820-OIL-LDC-00-DR-CH-31004

The Order Limits are the area of land that would be needed either temporarily (affected while construction takes place) or permanently if the Scheme is built.

Refer to the Schedule of Proposed Changes to which this is enclosed for further details on changes.

**KEY TO SYMBOLS**

Order Limits


P01	16/08/2024	FOR INFORMATION	CH	EB	EB
REV	DATE	REVISION NOTE	ORG	CHKD	APPD

DESIGNER



CONTRACTOR



CLIENT



PROJECT TITLE

A46 COVENTRY JUNCTIONS (WALSGRAVE)

PROJECT STAGE

PCF STAGE 3

DRAWING TITLE

SUPPLEMENTARY CONSULTATION  
 AUGUST - SEPTEMBER 2024  
 DESIGN CHANGES KEY PLAN


SUITABILITY

FOR INFORMATION


SHEET SIZE	SCALE	STATUS	REVISION
A3	N/A	S2	P01

DRAWING NUMBER

HE604820-OIL-LDC-00-DR-CH-31000

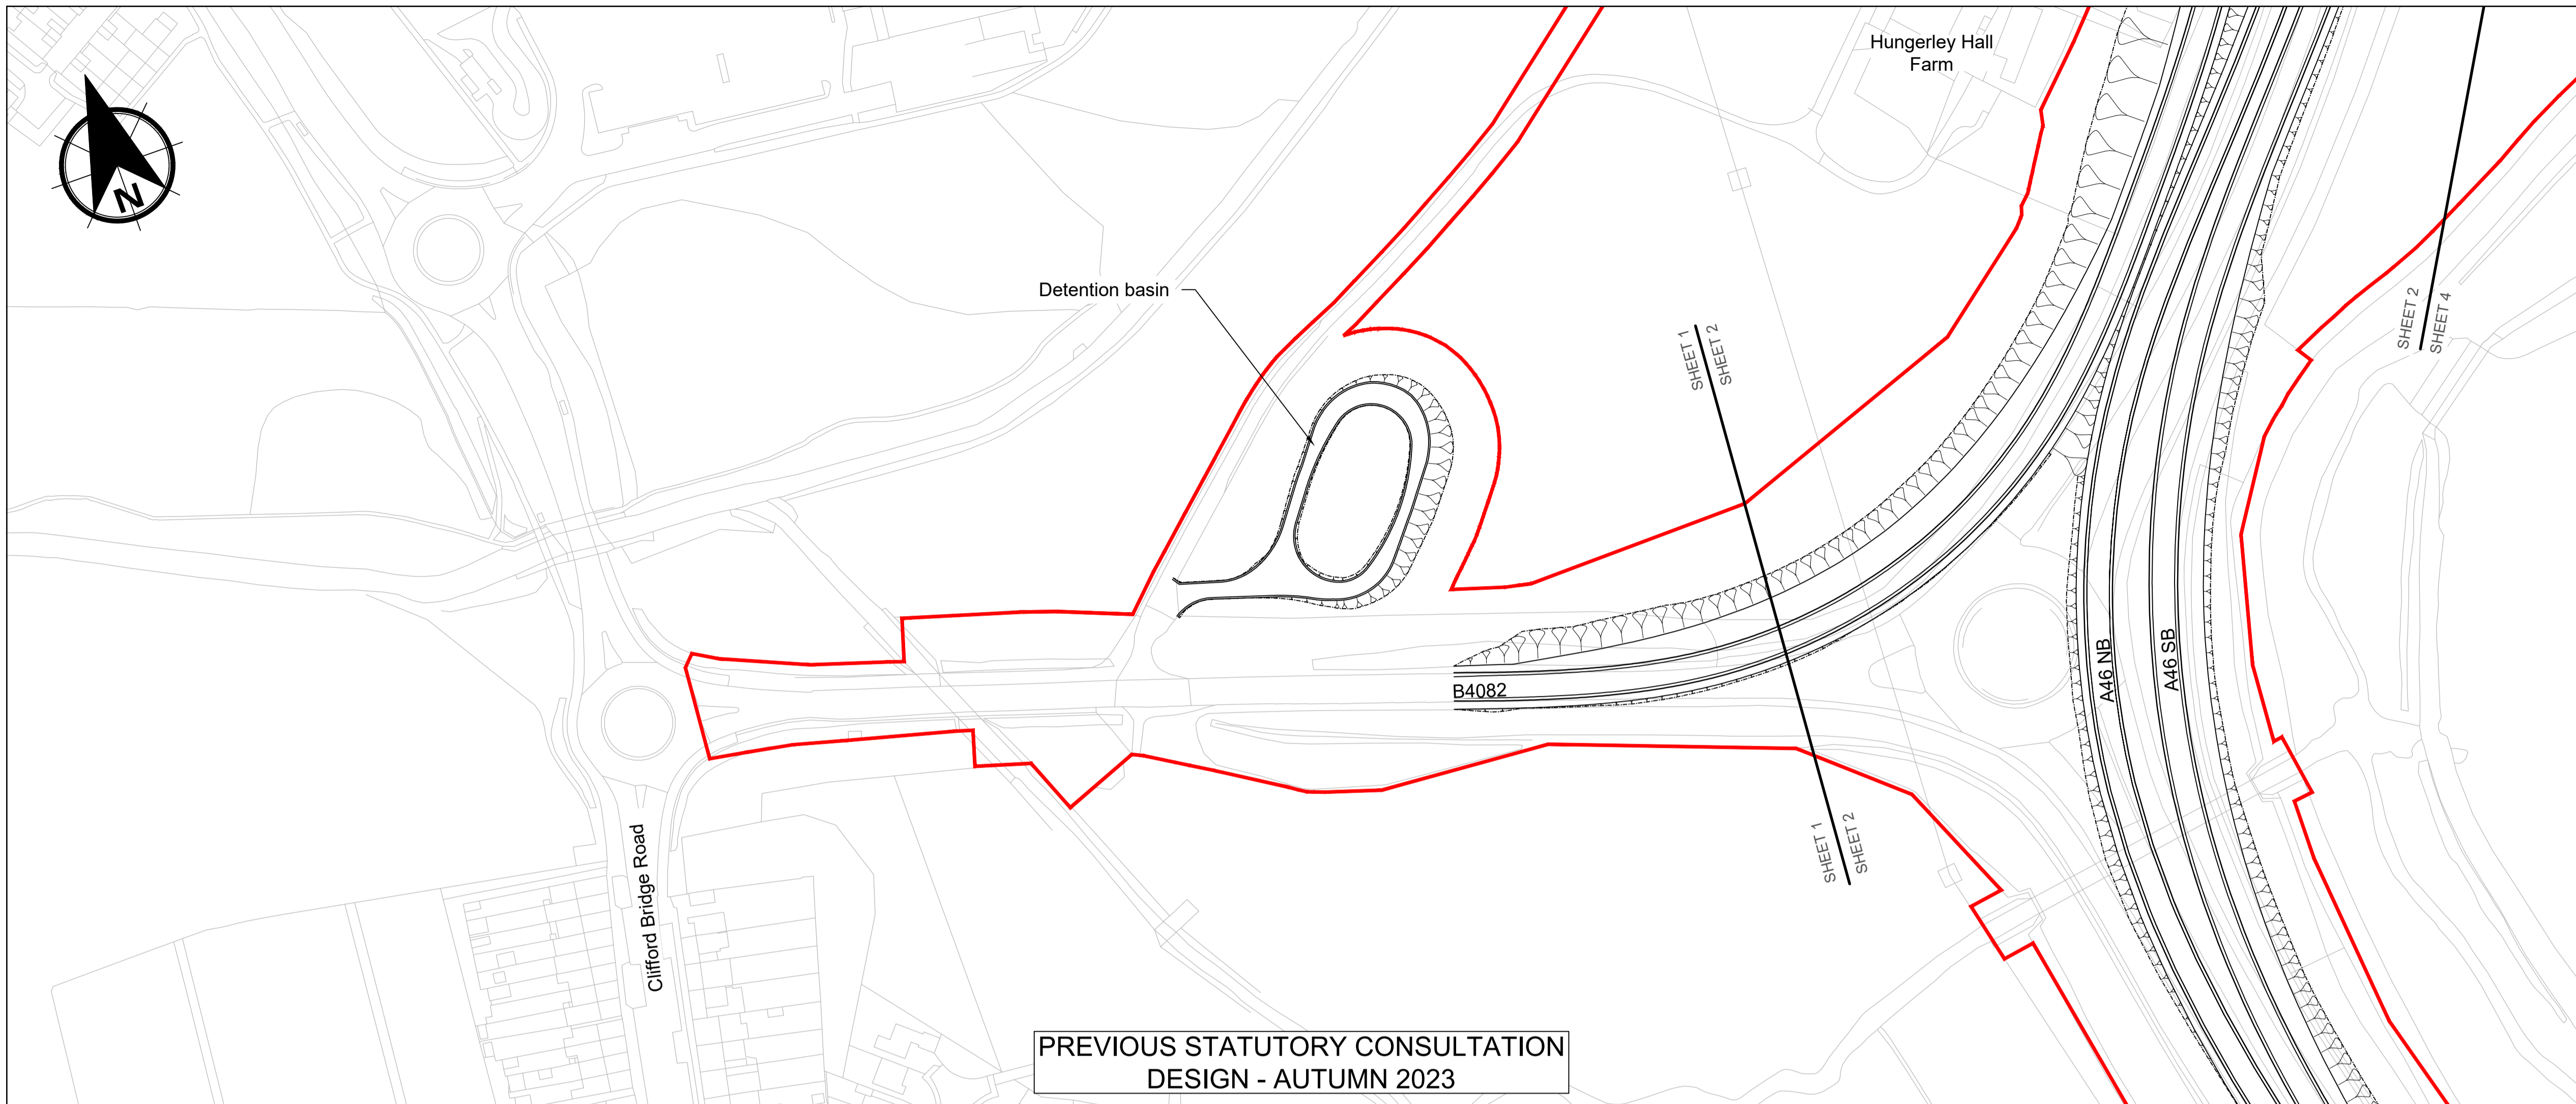

PREVIOUS STATUTORY CONSULTATION DESIGN - AUTUMN 2023

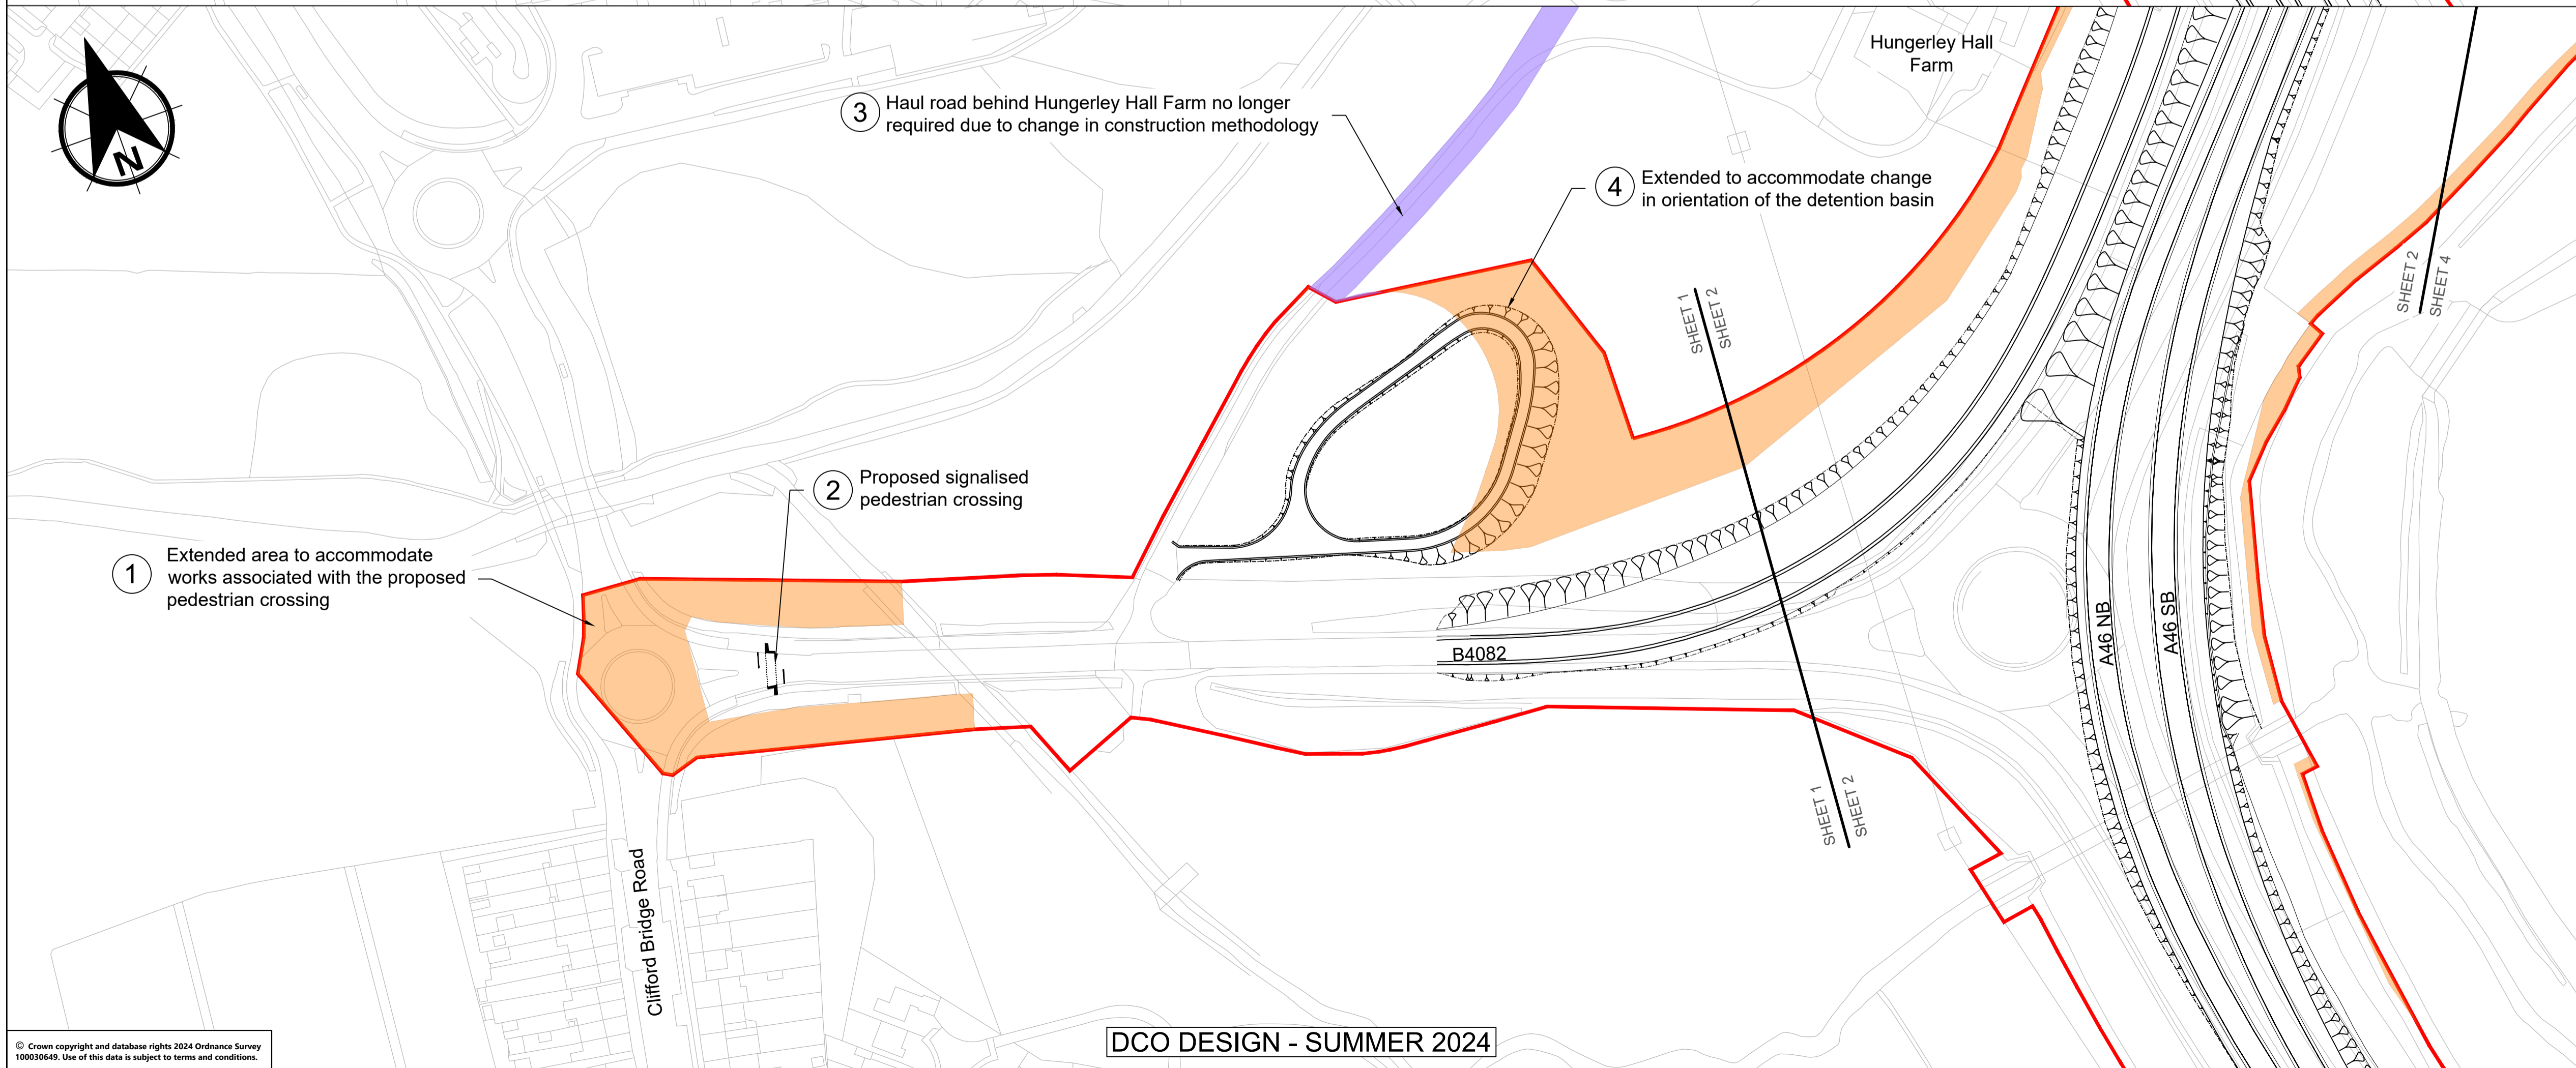

DCO DESIGN - SUMMER 2024

**NOTES**  
 The Order Limits are the area of land that would be needed either temporarily (affected while construction takes place) or permanently if the Scheme is built.  
 Refer to the Schedule of Proposed Changes to which this is enclosed for further details on changes.

1:2500 0 125m 250m

**KEY TO SYMBOLS**

- Order Limits
- Area removed from Statutory Consultation Order Limits
- Additional area required for DCO Application Order Limits

REV	DATE	REVISION NOTE	ORG	CHKD	APPD
P01	16/08/2024	FOR INFORMATION		CH	EB

DESIGNER  
**COWI SWECO**

CONTRACTOR  
**octavius**

CLIENT  
**national highways**

PROJECT TITLE  
**A46 COVENTRY JUNCTIONS (WALSGRAVE)**


PROJECT STAGE  
**PCF STAGE 3**

DRAWING TITLE  
**SUPPLEMENTARY CONSULTATION DESIGN:  
 AUGUST - SEPTEMBER 2024  
 SHEET 1**


SUITABILITY  
**FOR INFORMATION**

SHEET SIZE	SCALE	STATUS	REVISION
A3	1:2500	S2	P01

DRAWING NUMBER  
**HE604820-OIL-LDC-00-DR-CH-31001**

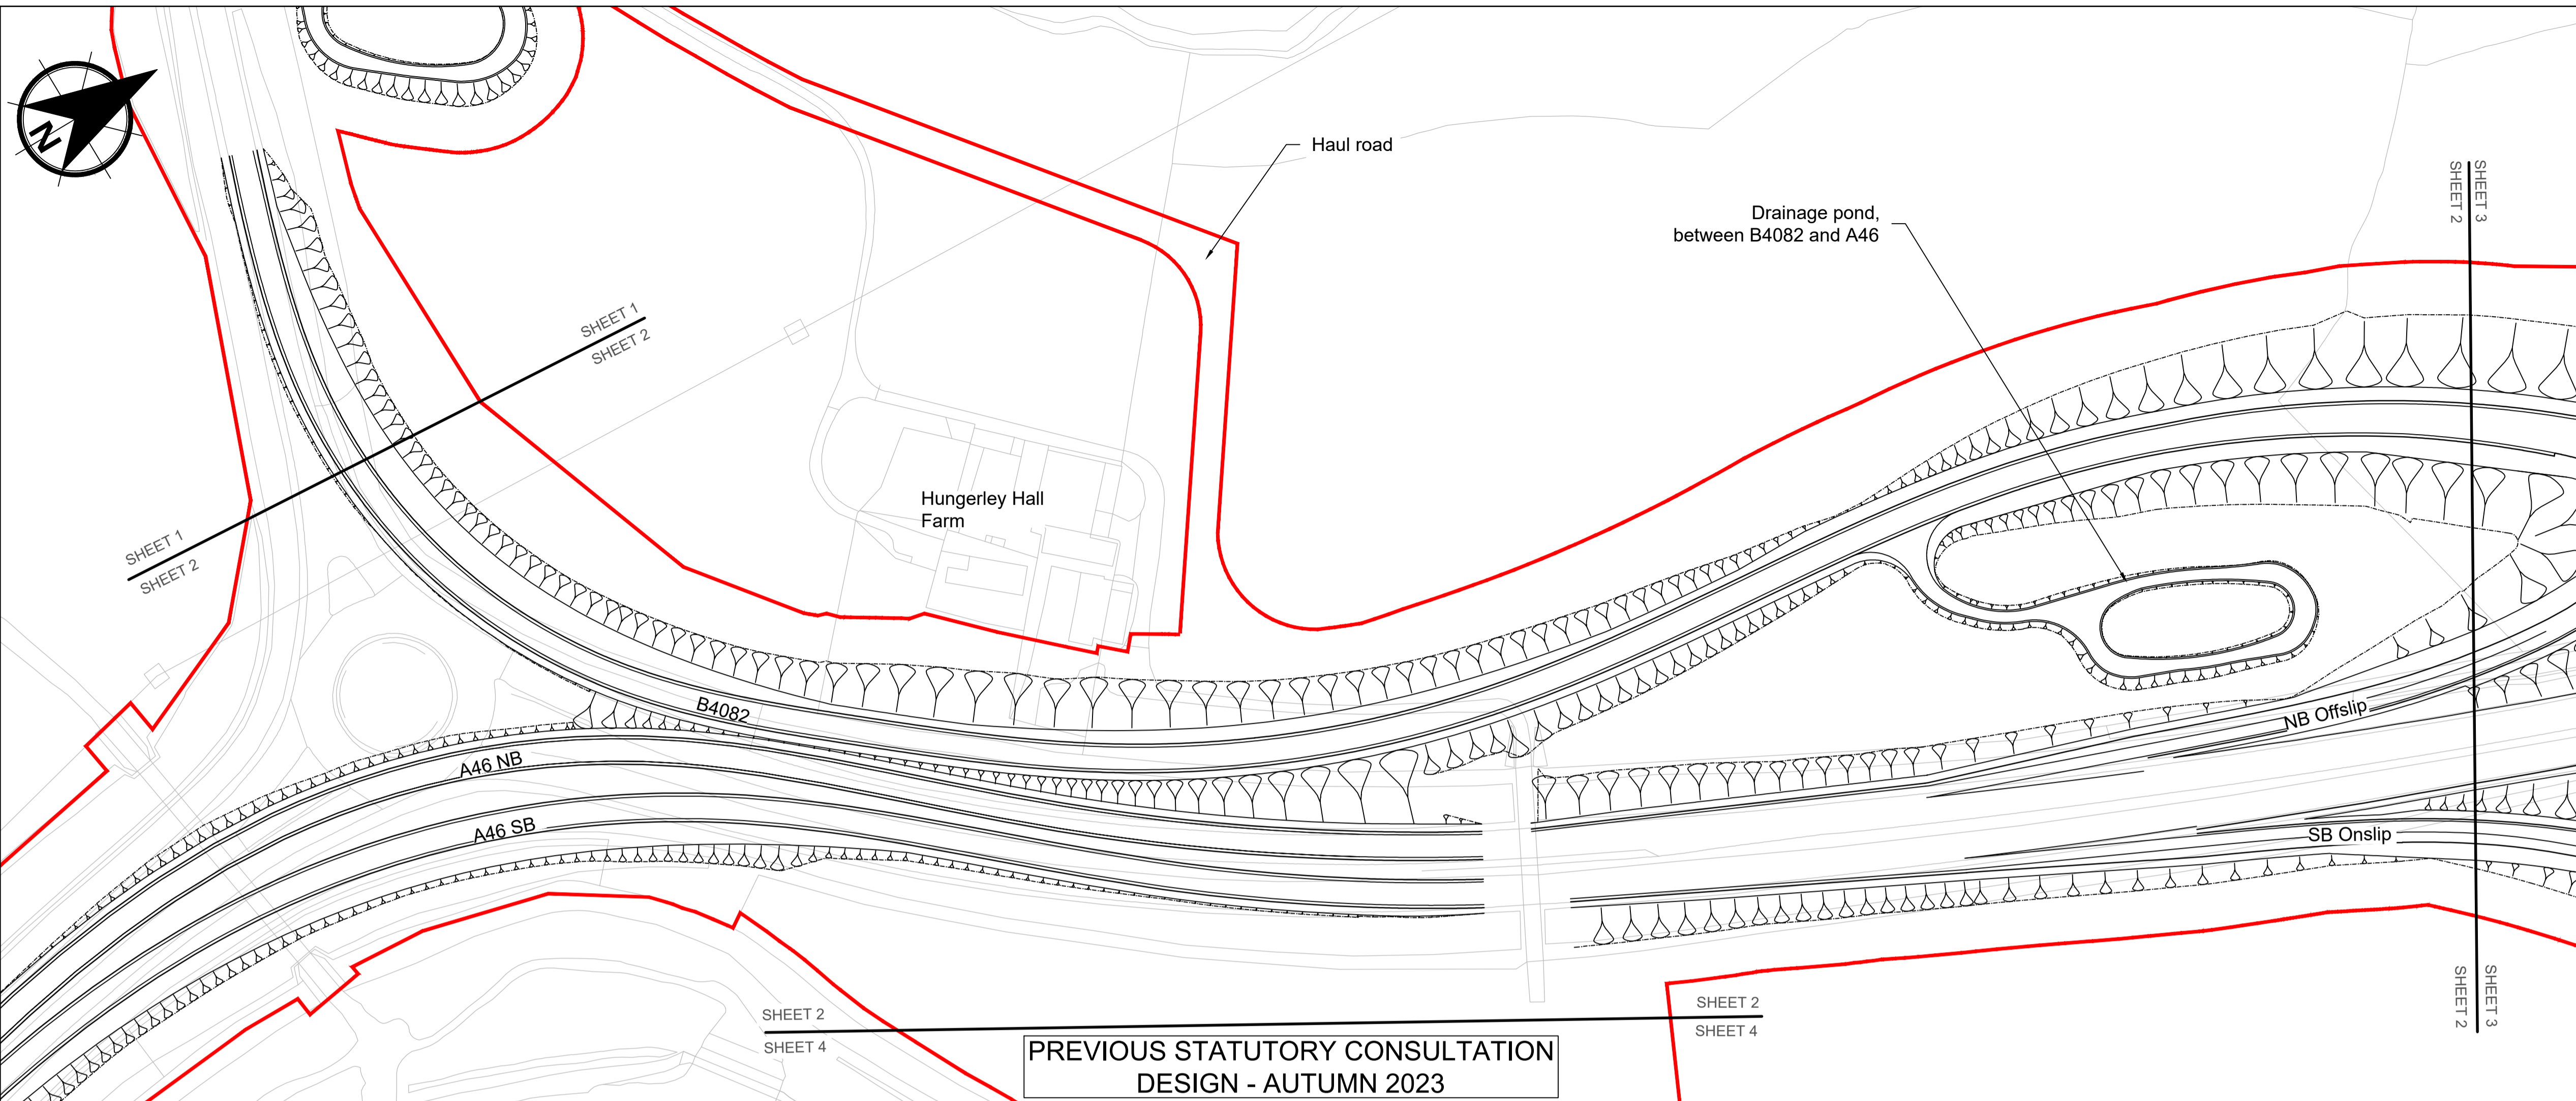

PREVIOUS STATUTORY CONSULTATION DESIGN - AUTUMN 2023

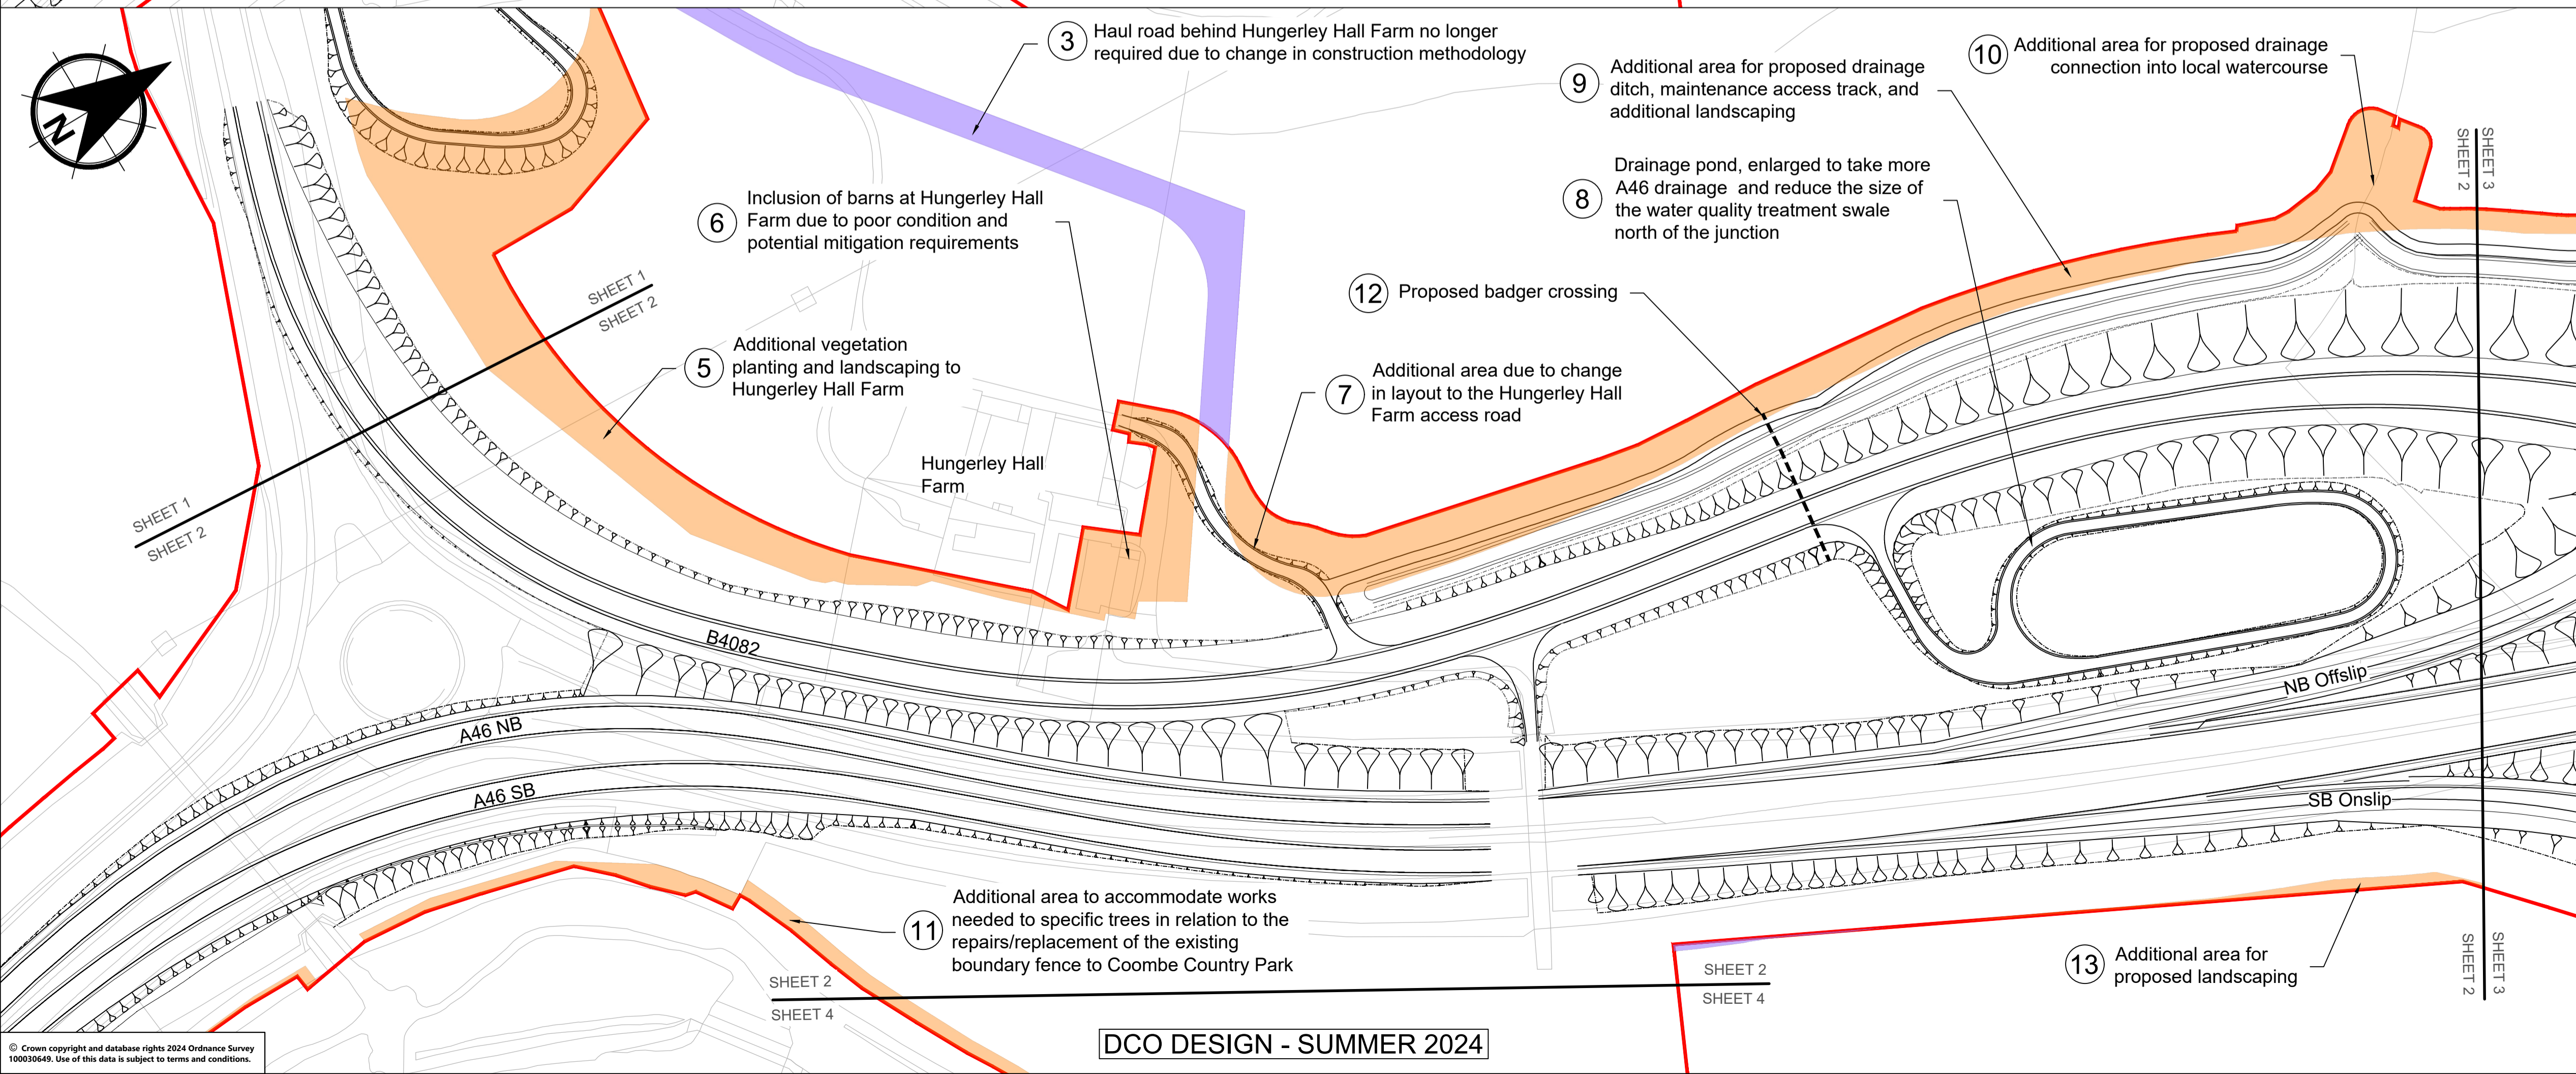

DCO DESIGN - SUMMER 2024

**NOTES**  
 The Order Limits are the area of land that would be needed either temporarily (affected while construction takes place) or permanently if the Scheme is built.  
 Refer to the Schedule of Proposed Changes to which this is enclosed for further details on changes.

1:2500 0 125m 250m

**KEY TO SYMBOLS**

- Order Limits
- Area removed from Statutory Consultation Order Limits
- Additional area required for DCO Application Order Limits

REV	DATE	REVISION NOTE	ORG	CHKD	APPD
P01	16/08/2024	FOR INFORMATION		CH	EB

DESIGNER  
**COWI SWECO**

CONTRACTOR  
**octavius**

CLIENT  
**national highways**

PROJECT TITLE  
**A46 COVENTRY JUNCTIONS (WALSGRAVE)**

PROJECT STAGE  
**PCF STAGE 3**


DRAWING TITLE  
**SUPPLEMENTARY CONSULTATION DESIGN: AUGUST - SEPTEMBER 2024 SHEET 2**

SUITABILITY  
**FOR INFORMATION**


SHEET SIZE	SCALE	STATUS	REVISION
A3	1:2500	S2	P01

DRAWING NUMBER  
**HE604820-OIL-LDC-00-DR-CH-31002**

© Crown copyright and database rights 2024 Ordnance Survey 100010640. Use of this data is subject to terms and conditions.


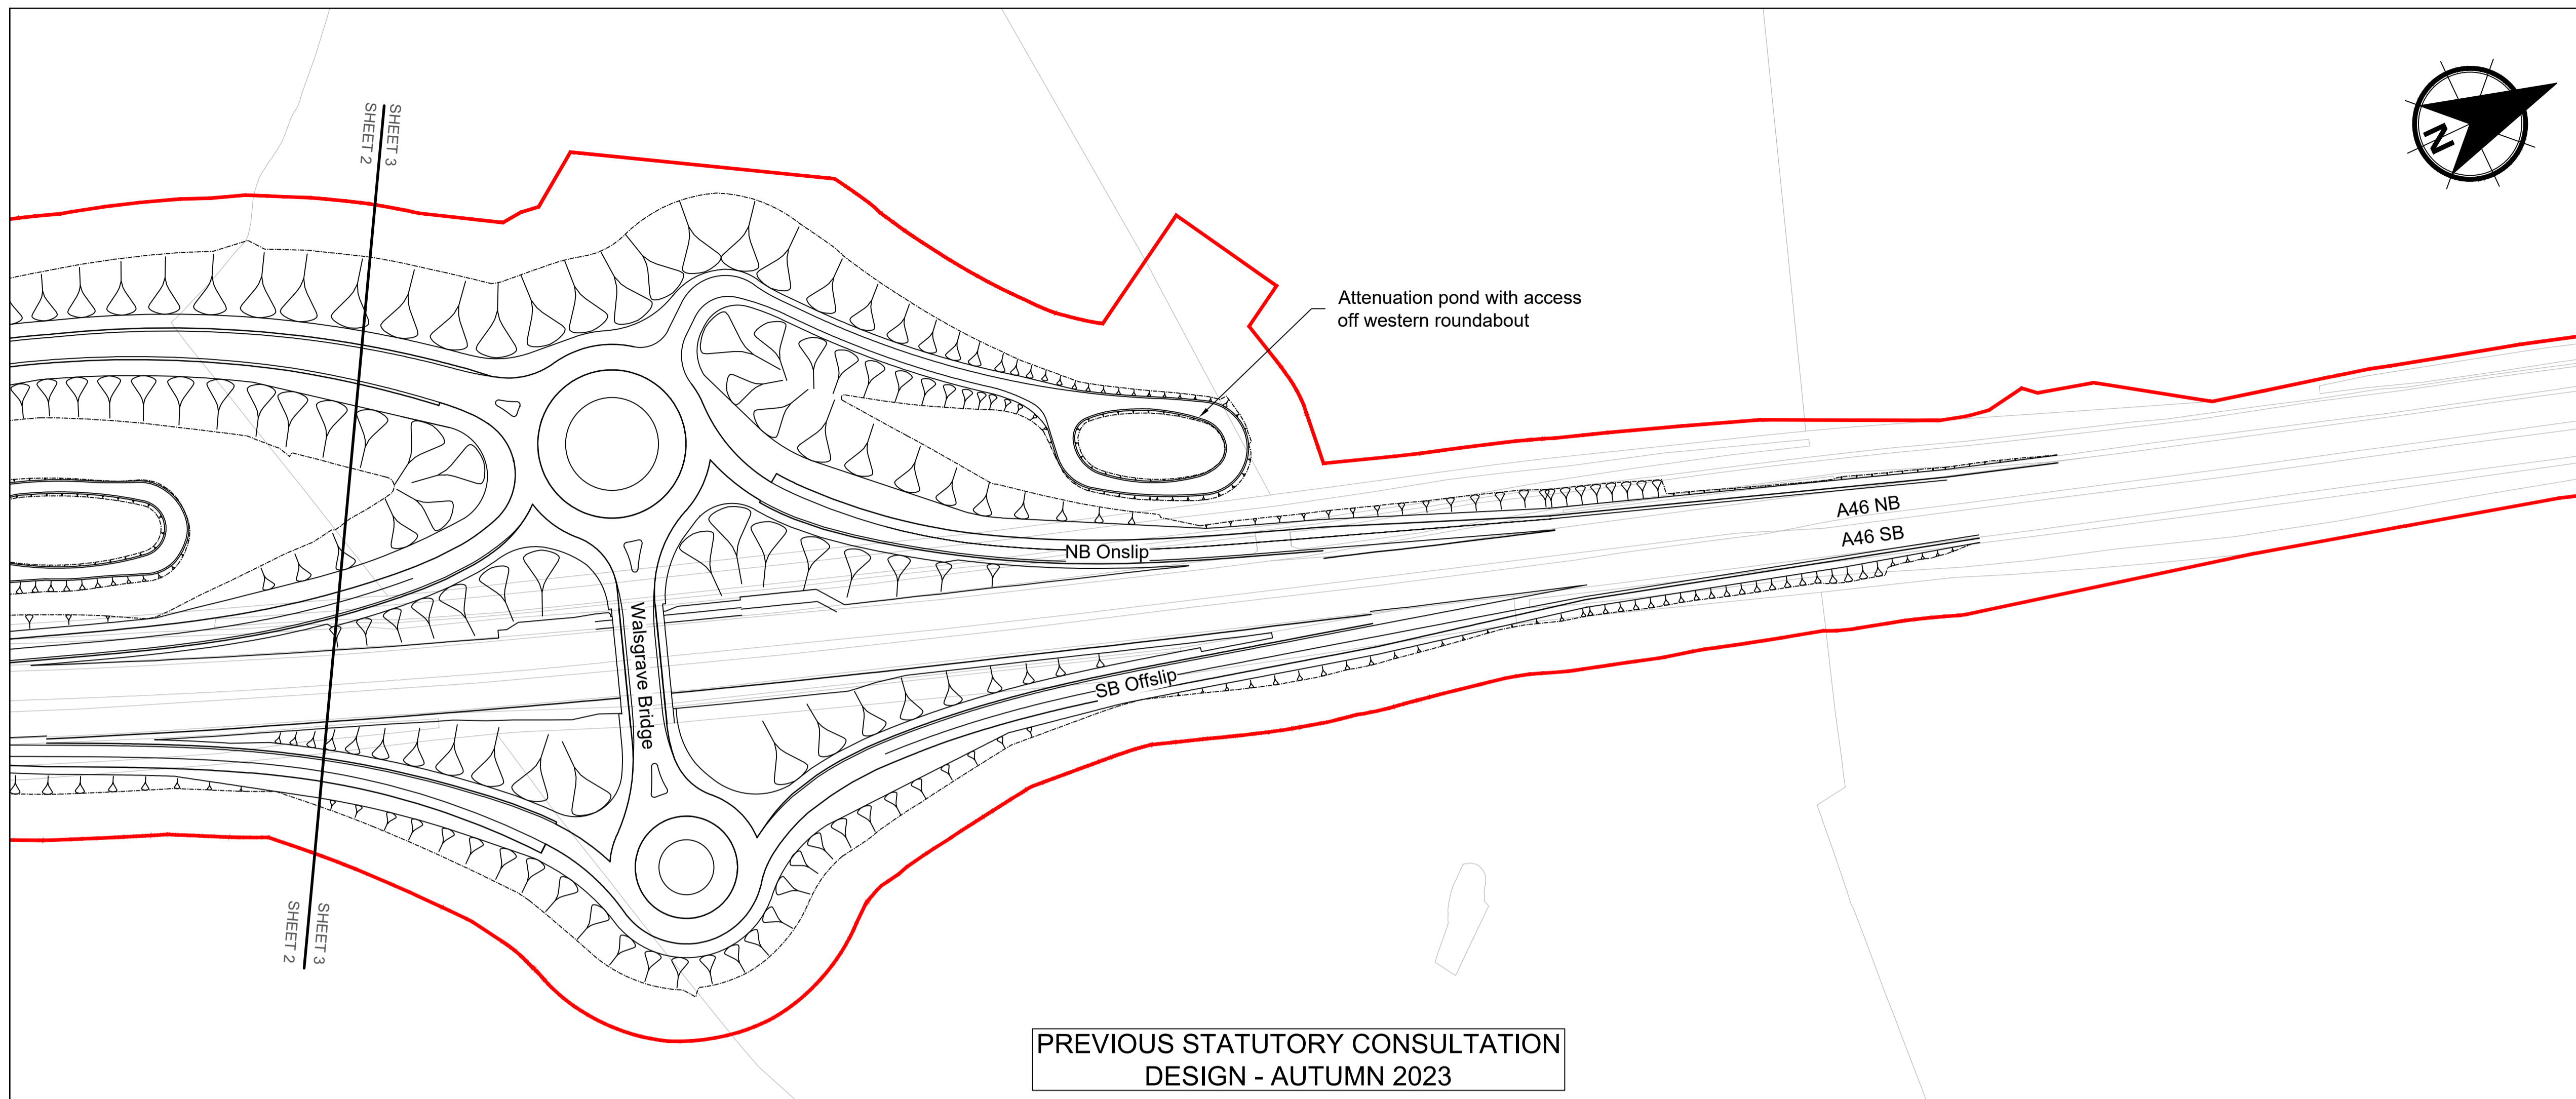


PREVIOUS STATUTORY CONSULTATION DESIGN - AUTUMN 2023

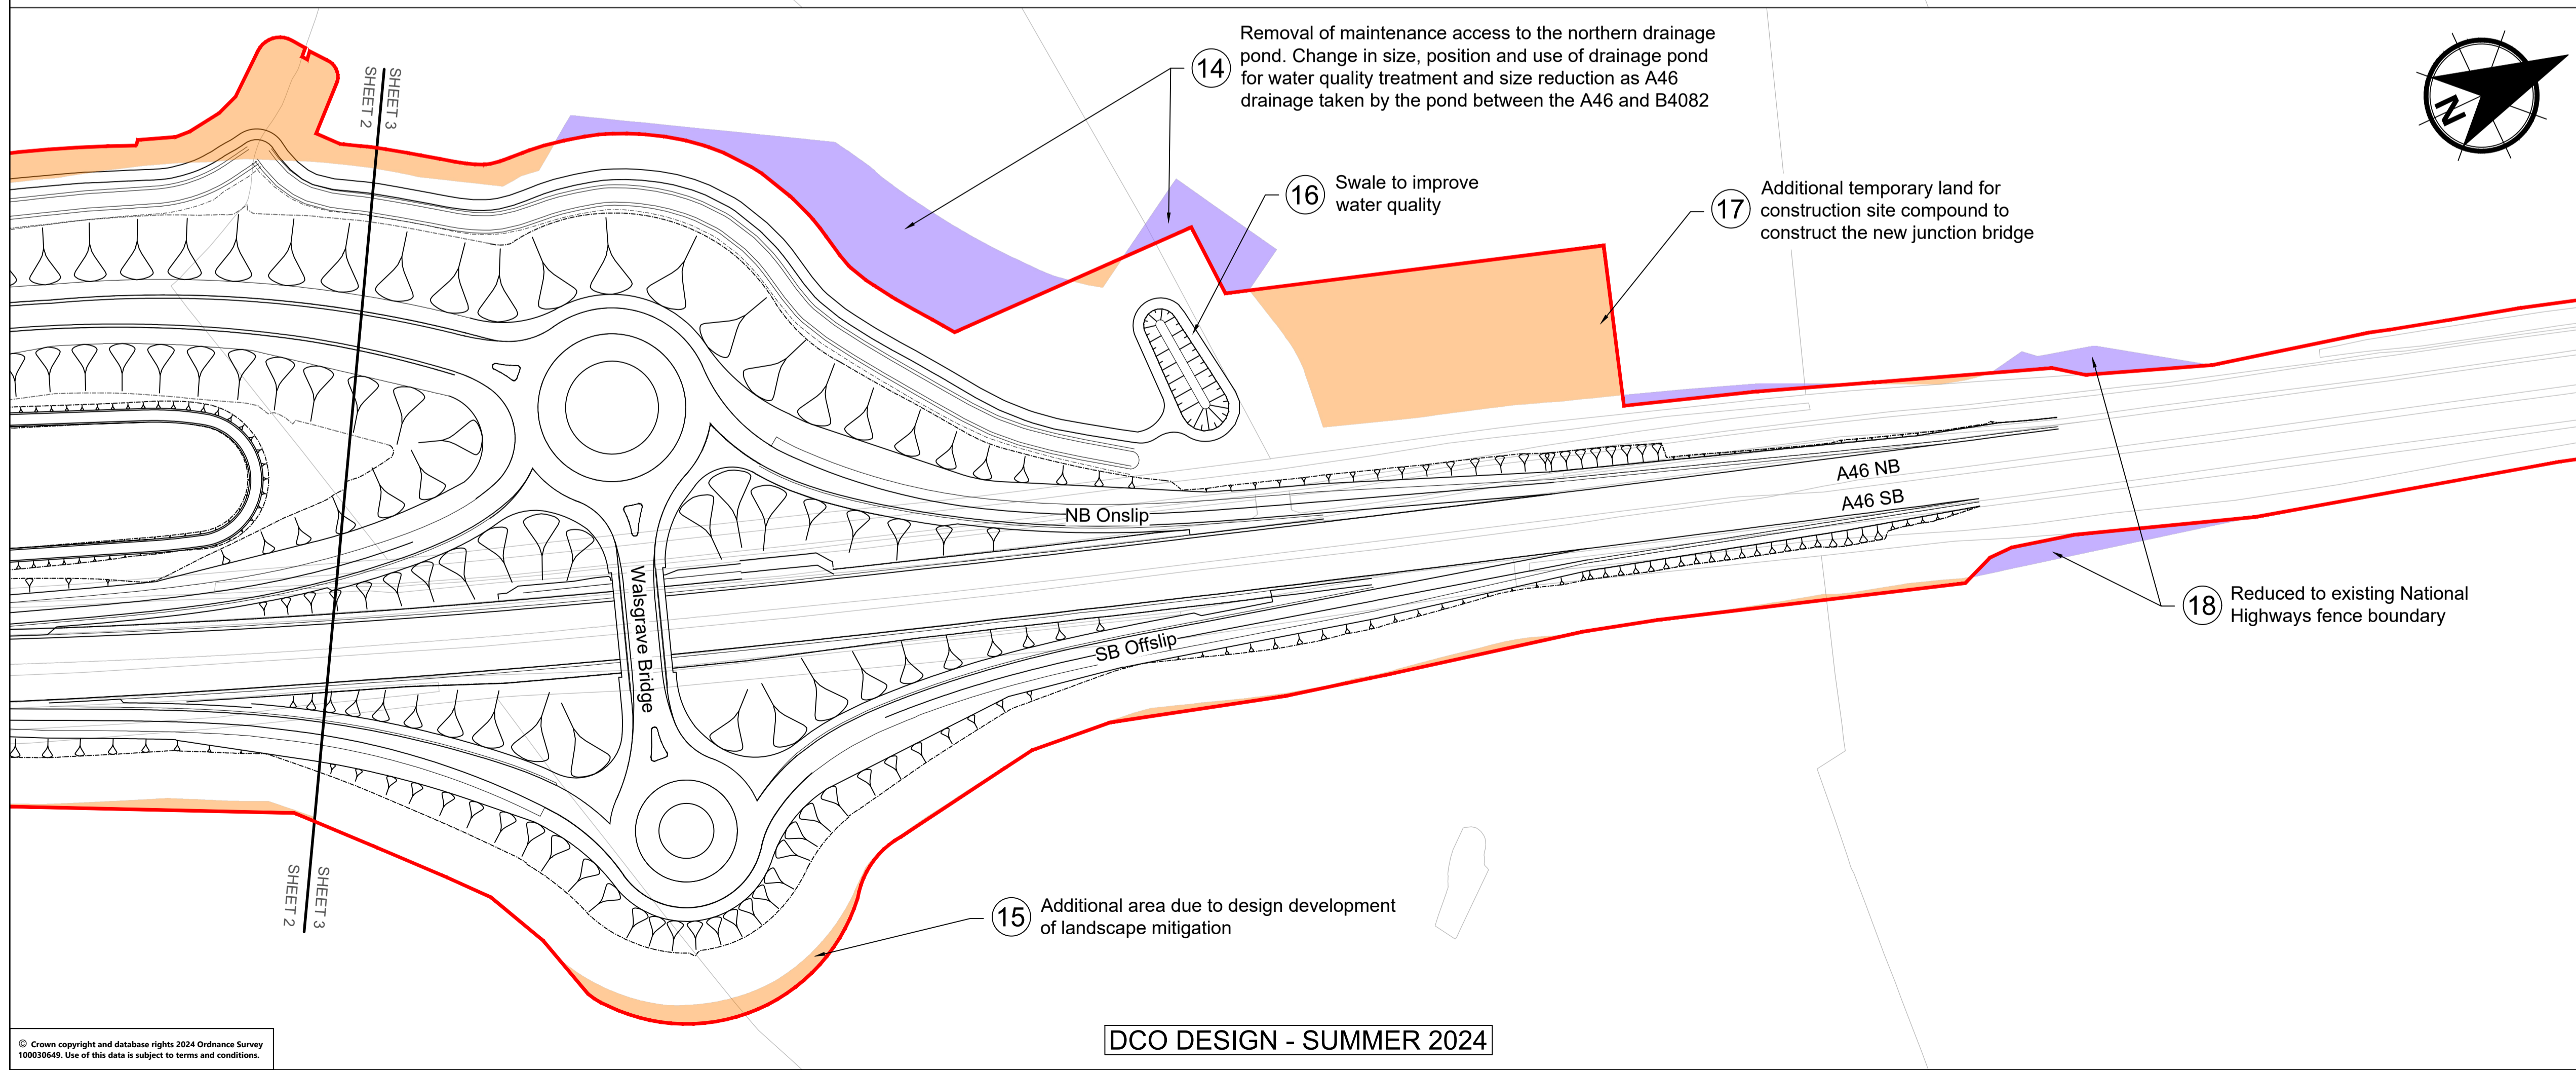

DCO DESIGN - SUMMER 2024

**NOTES**  
 The Order Limits are the area of land that would be needed either temporarily (affected while construction takes place) or permanently if the Scheme is built.  
 Refer to the Schedule of Proposed Changes to which this is enclosed for further details on changes.

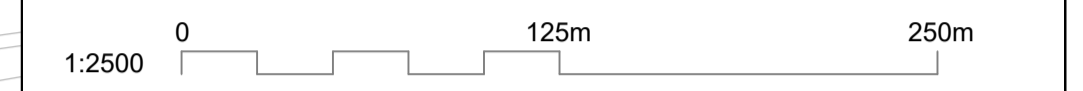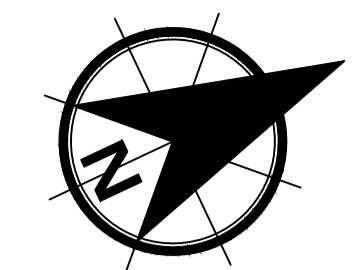

**KEY TO SYMBOLS**

	Order Limits
	Area removed from Statutory Consultation Order Limits
	Additional area required for DCO Application Order Limits

REV	DATE	REVISION NOTE	ORG	CHKD	APPD
P01	16/08/2024	FOR INFORMATION	CH	EB	EB

DESIGNER



CONTRACTOR

CLIENT

PROJECT TITLE  
 A46 COVENTRY JUNCTIONS (WALSGRAVE)

PROJECT STAGE  
 PCF STAGE 3


DRAWING TITLE  
 SUPPLEMENTARY CONSULTATION DESIGN:  
 AUGUST - SEPTEMBER 2024  
 SHEET 3

SUITABILITY  
 FOR INFORMATION

SHEET SIZE	SCALE	STATUS	REVISION
A3	1:2500	S2	P01

DRAWING NUMBER  
 HE604820-OIL-LDC-00-DR-CH-31003

© Crown copyright and database rights 2024 Ordnance Survey 100010640. Use of this data is subject to terms and conditions.

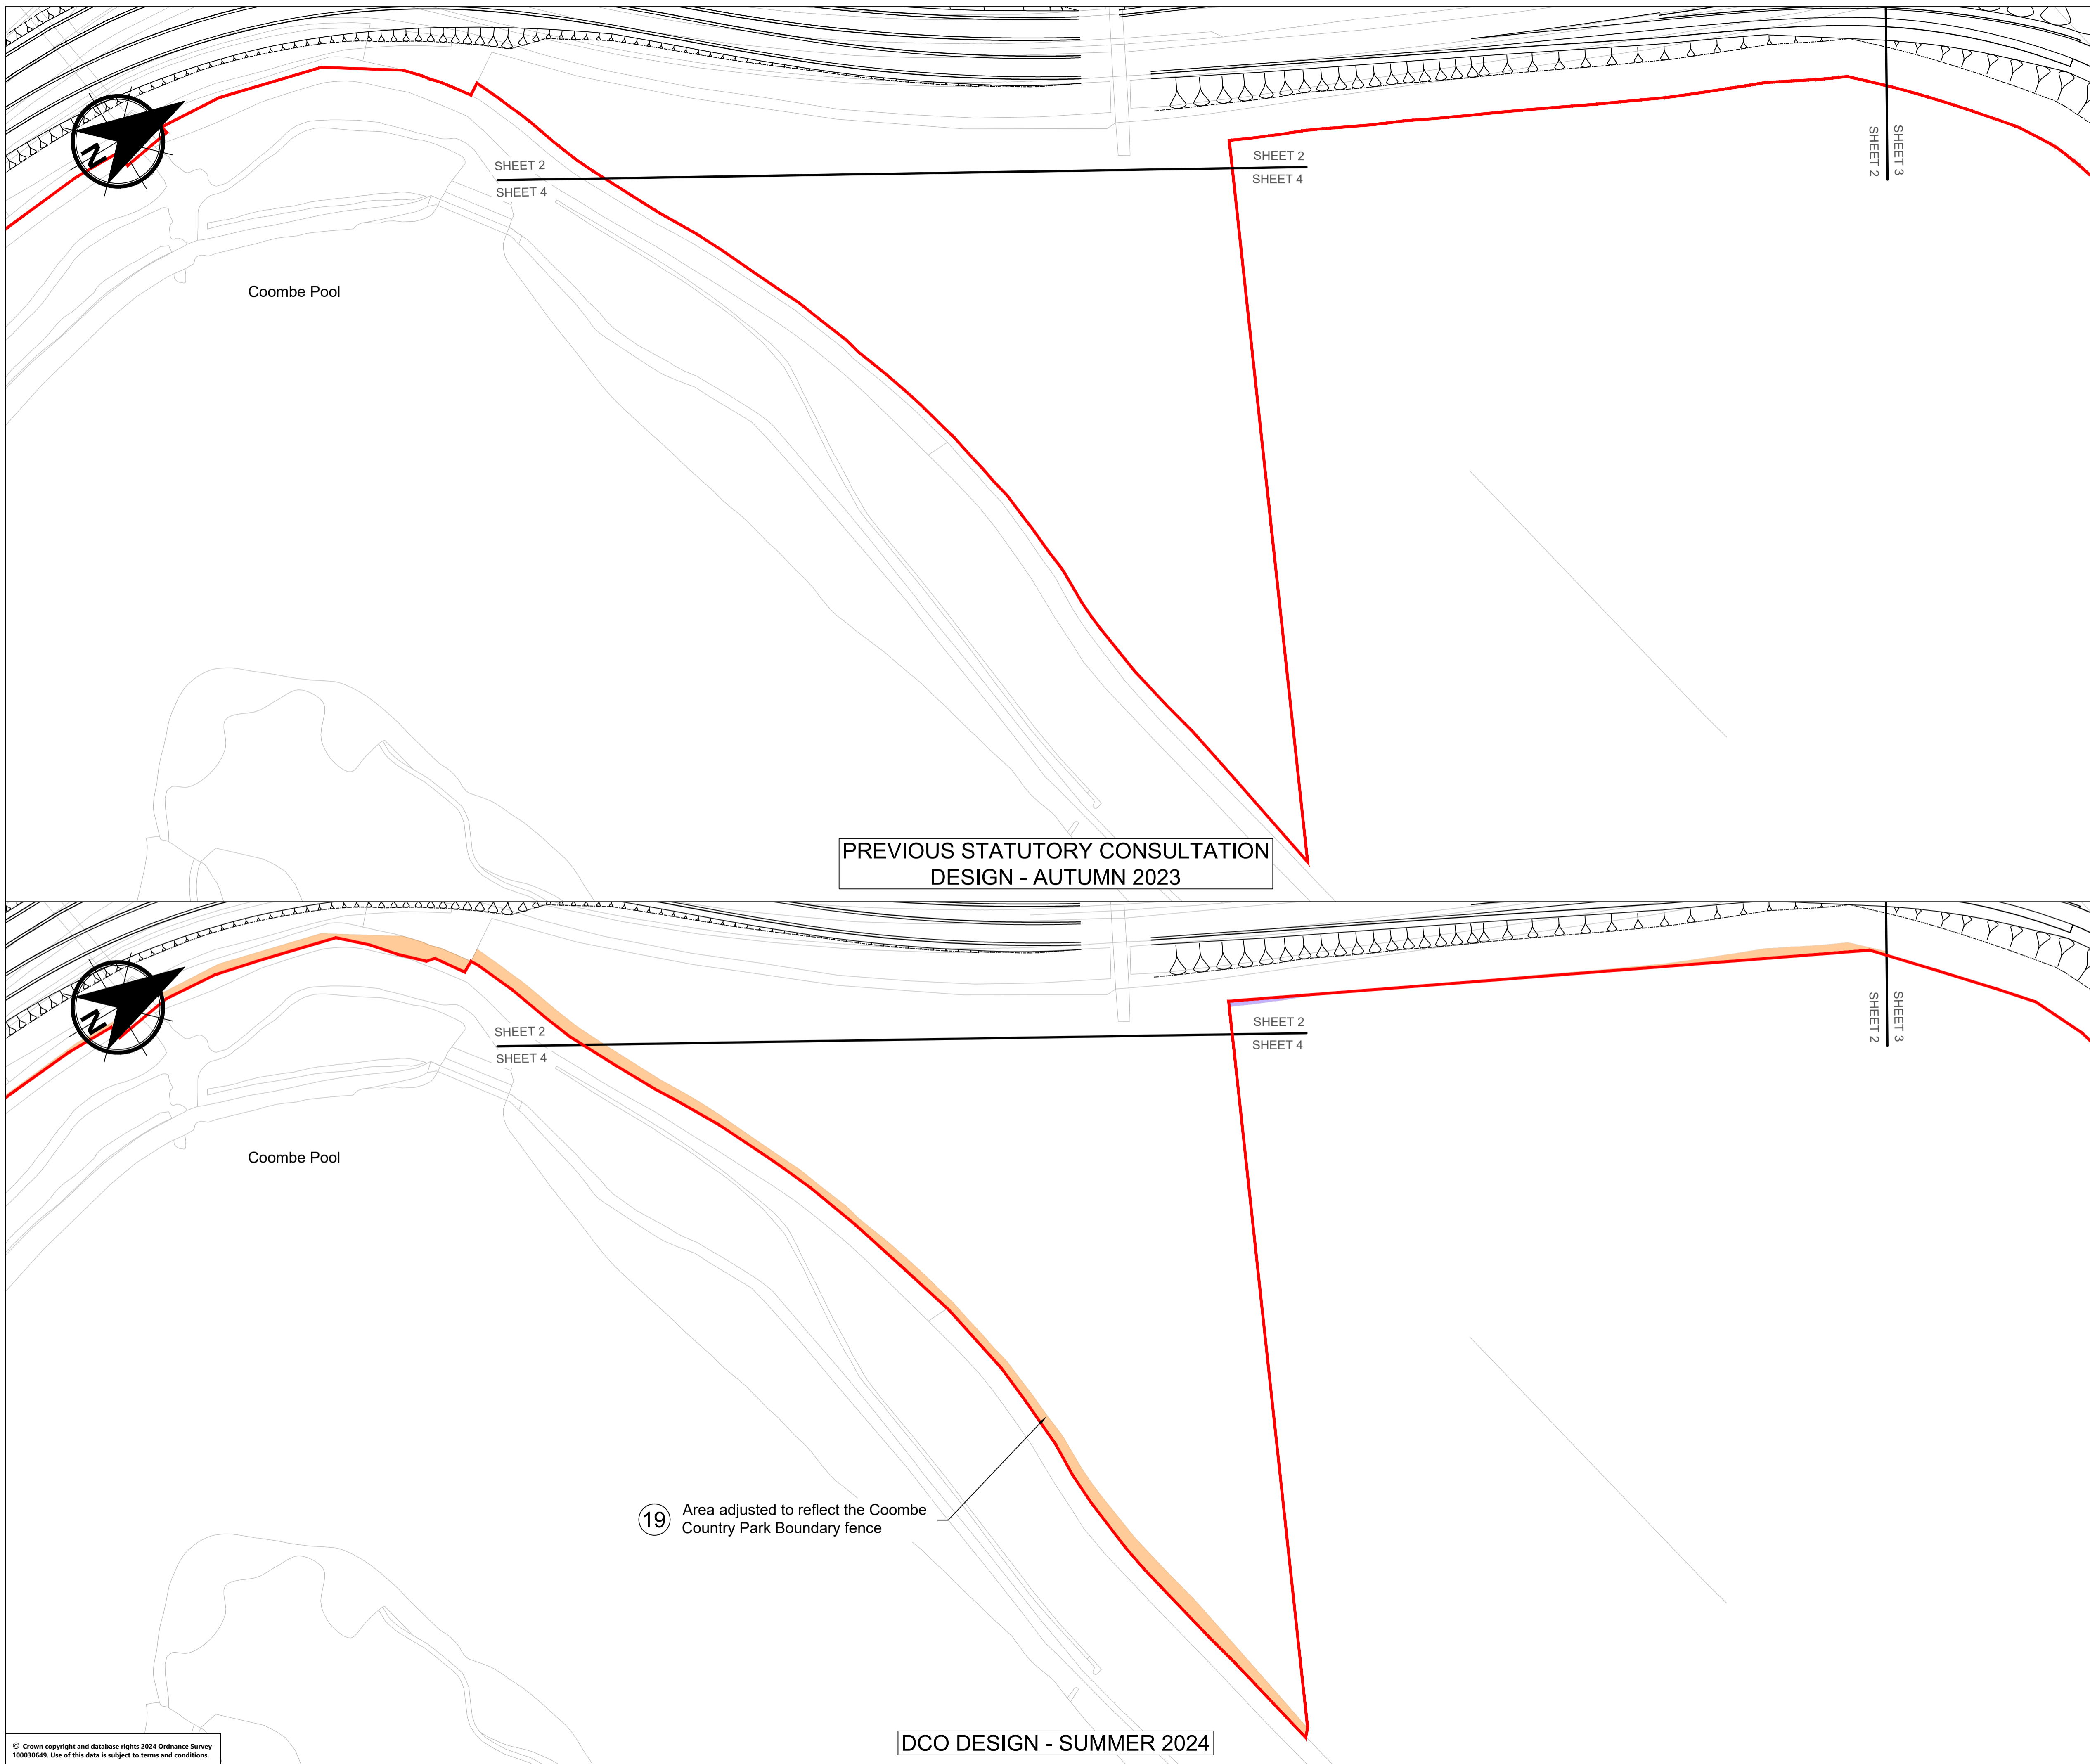

**NOTES**  
 The Order Limits are the area of land that would be needed either temporarily (affected while construction takes place) or permanently if the Scheme is built.  
 Refer to the Schedule of Proposed Changes to which this is enclosed for further details on changes.

1:2500 0 125m 250m

**KEY TO SYMBOLS**

- Order Limits
- Area removed from Statutory Consultation Order Limits
- Additional area required for DCO Application Order Limits

REV	DATE	REVISION NOTE	ORG	CHKD	APPD
P01	16/08/2024	FOR INFORMATION	CH	EB	EB

DESIGNER  
**COWI SWECO**

CONTRACTOR  
**octavius**

CLIENT  
**national highways**

PROJECT TITLE  
**A46 COVENTRY JUNCTIONS (WALSGRAVE)**

PROJECT STAGE  
**PCF STAGE 3**

DRAWING TITLE  
**SUPPLEMENTARY CONSULTATION DESIGN:  
 AUGUST - SEPTEMBER 2024  
 SHEET 4**

SUITABILITY  
**FOR INFORMATION**

SHEET SIZE	SCALE	STATUS	REVISION
A3	1:2500	S2	P01

DRAWING NUMBER  
**HE604820-OIL-LDC-00-DR-CH-31004**

© Crown copyright and database rights 2024 Ordnance Survey 100010640. Use of this data is subject to terms and conditions.

**DCO DESIGN - SUMMER 2024**

19 Area adjusted to reflect the Coombe Country Park Boundary fence